


PENSILINA COMBI
 ÜBERDACHUNG COMBI
 SHELTERS COMBI

ORIGINAL
euroform W[®]

MOD. 750

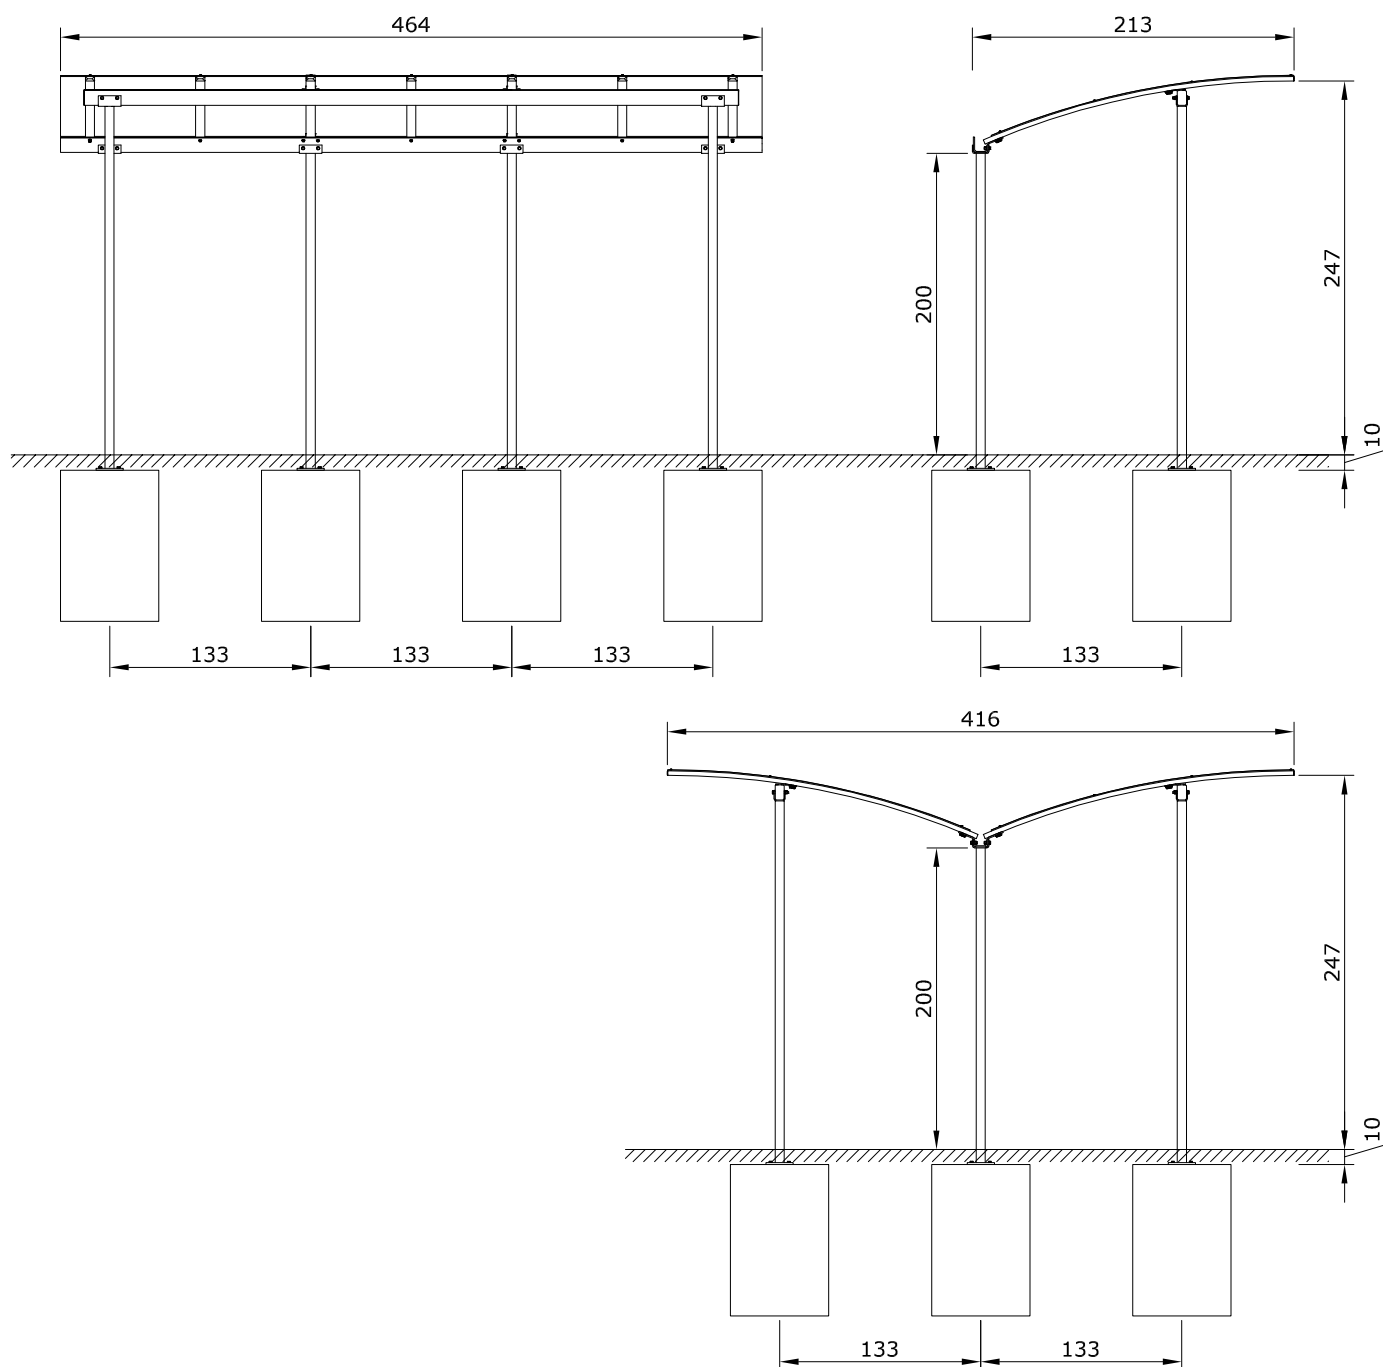


Maßstab 1:50

PENSILINA COMBI
 ÜBERDACHUNG COMBI
 SHELTERS COMBI

ORIGINAL
euroform W[®]

MOD. 740

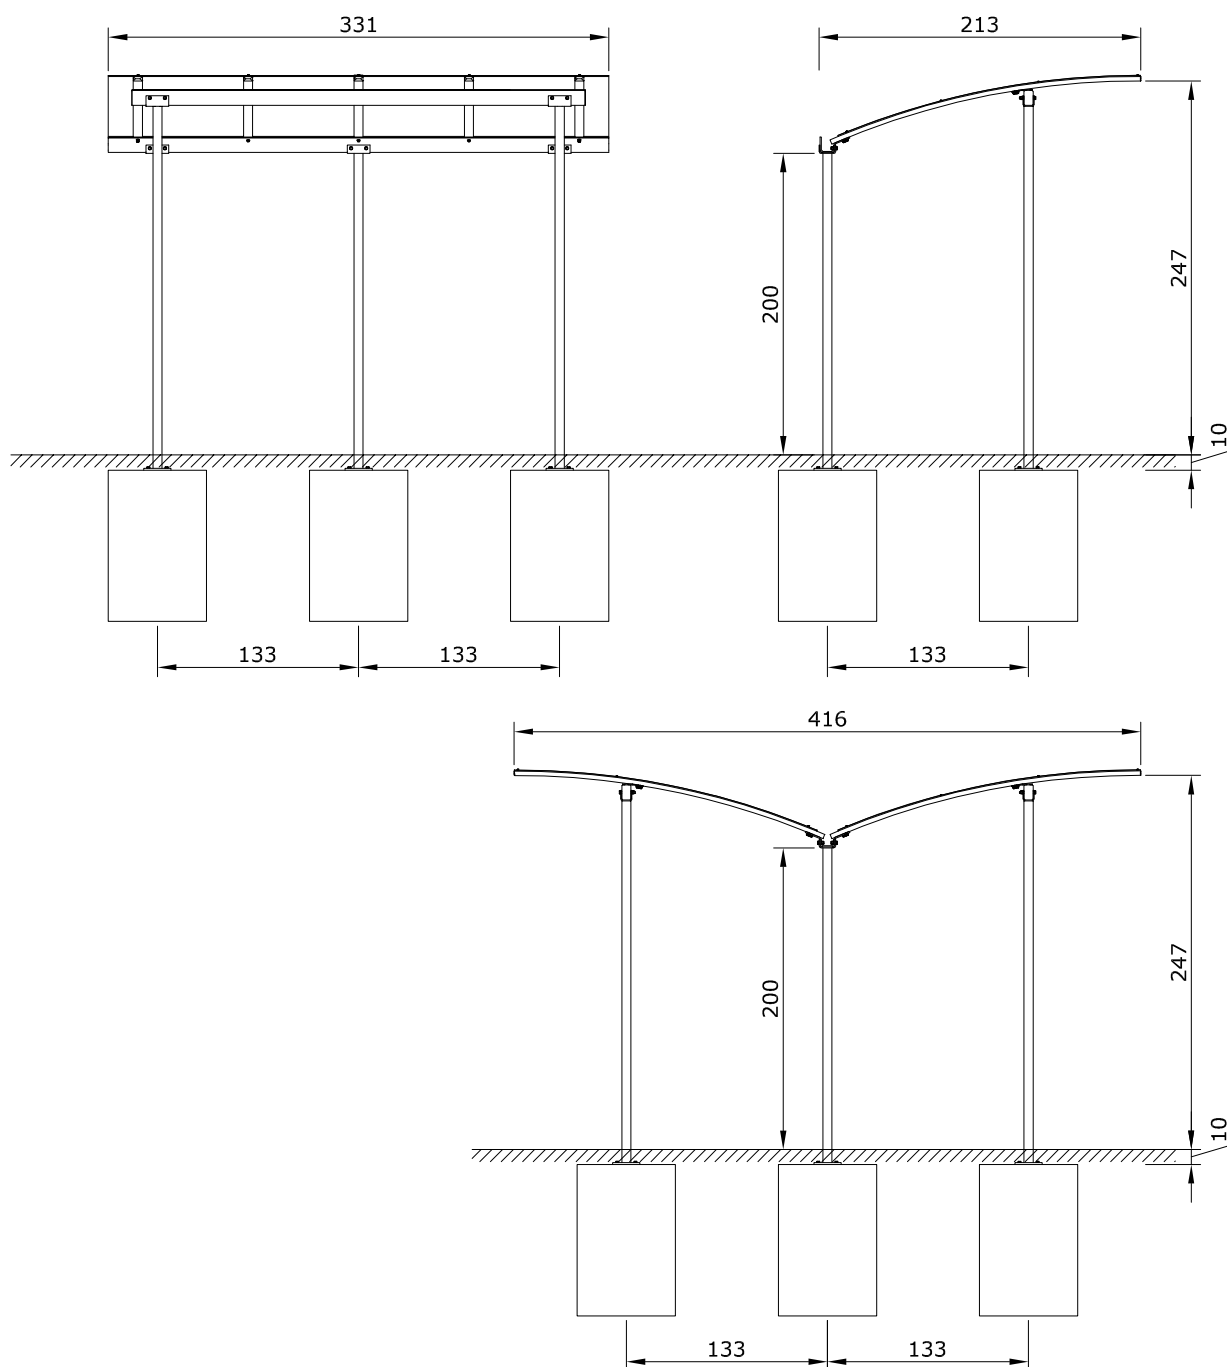


Maßstab 1:50

PENSILINA COMBI
 ÜBERDACHUNG COMBI
 SHELTER COMBI

ORIGINAL
euroform W[®]

MOD. 740

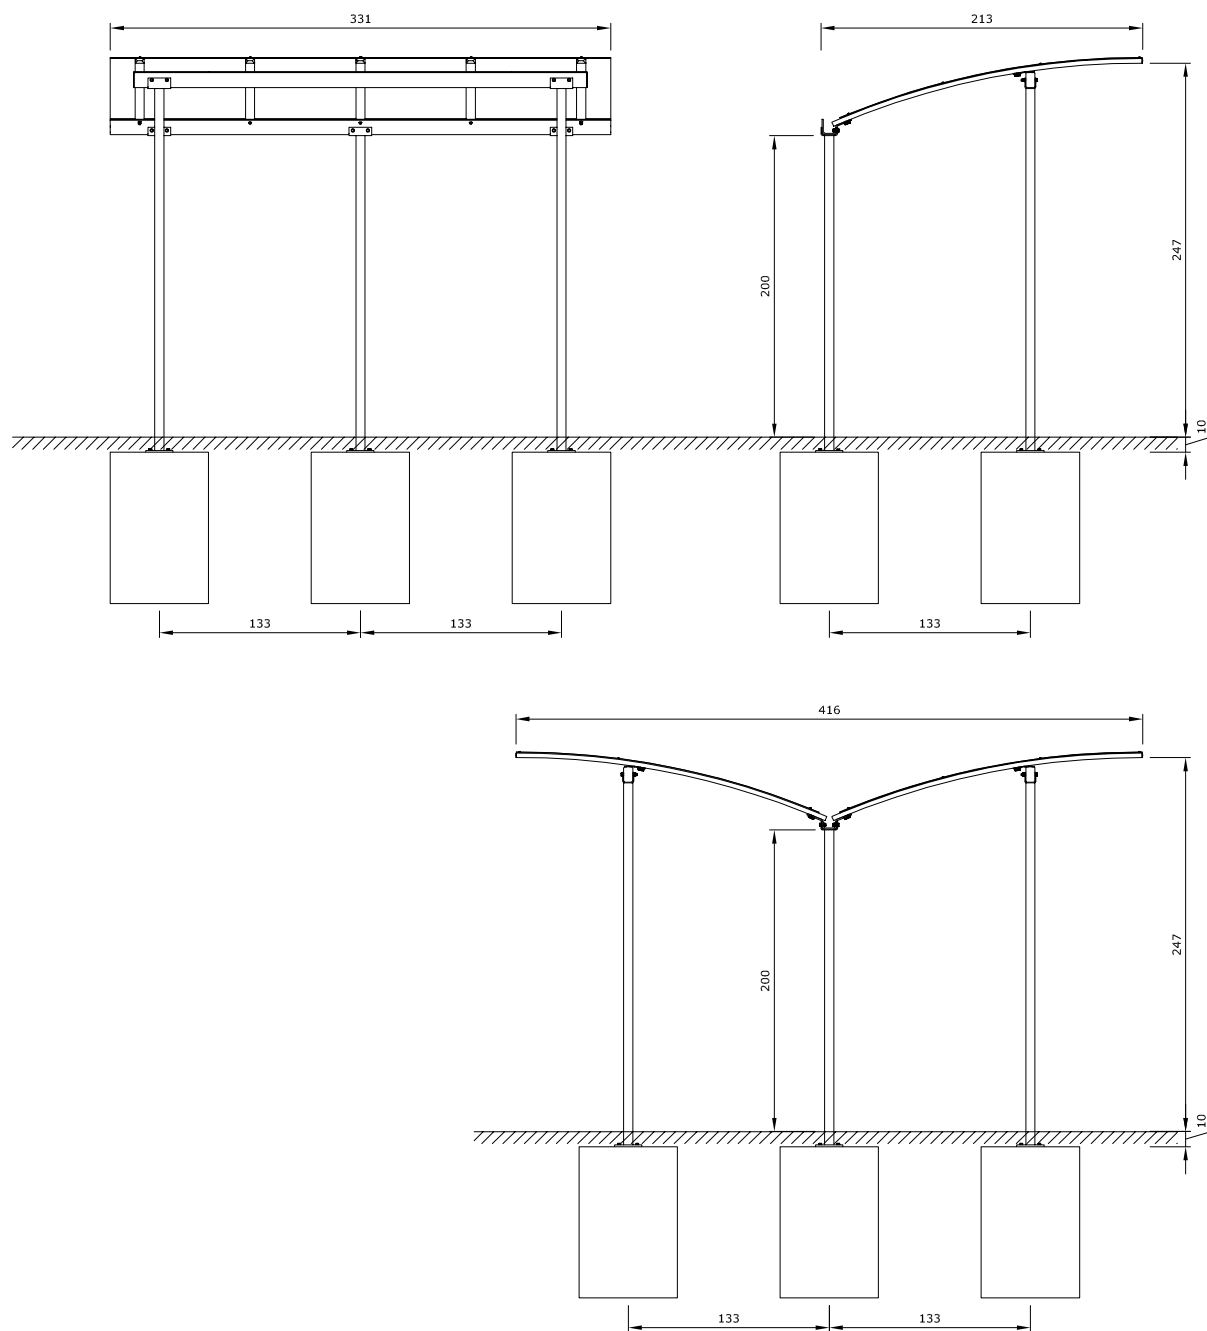


Maßstab 1:50

PENSILINA COMBI
 ÜBERDACHUNG COMBI
 SHELTER COMBI

ORIGINAL
euroform W[®]

MOD. 750

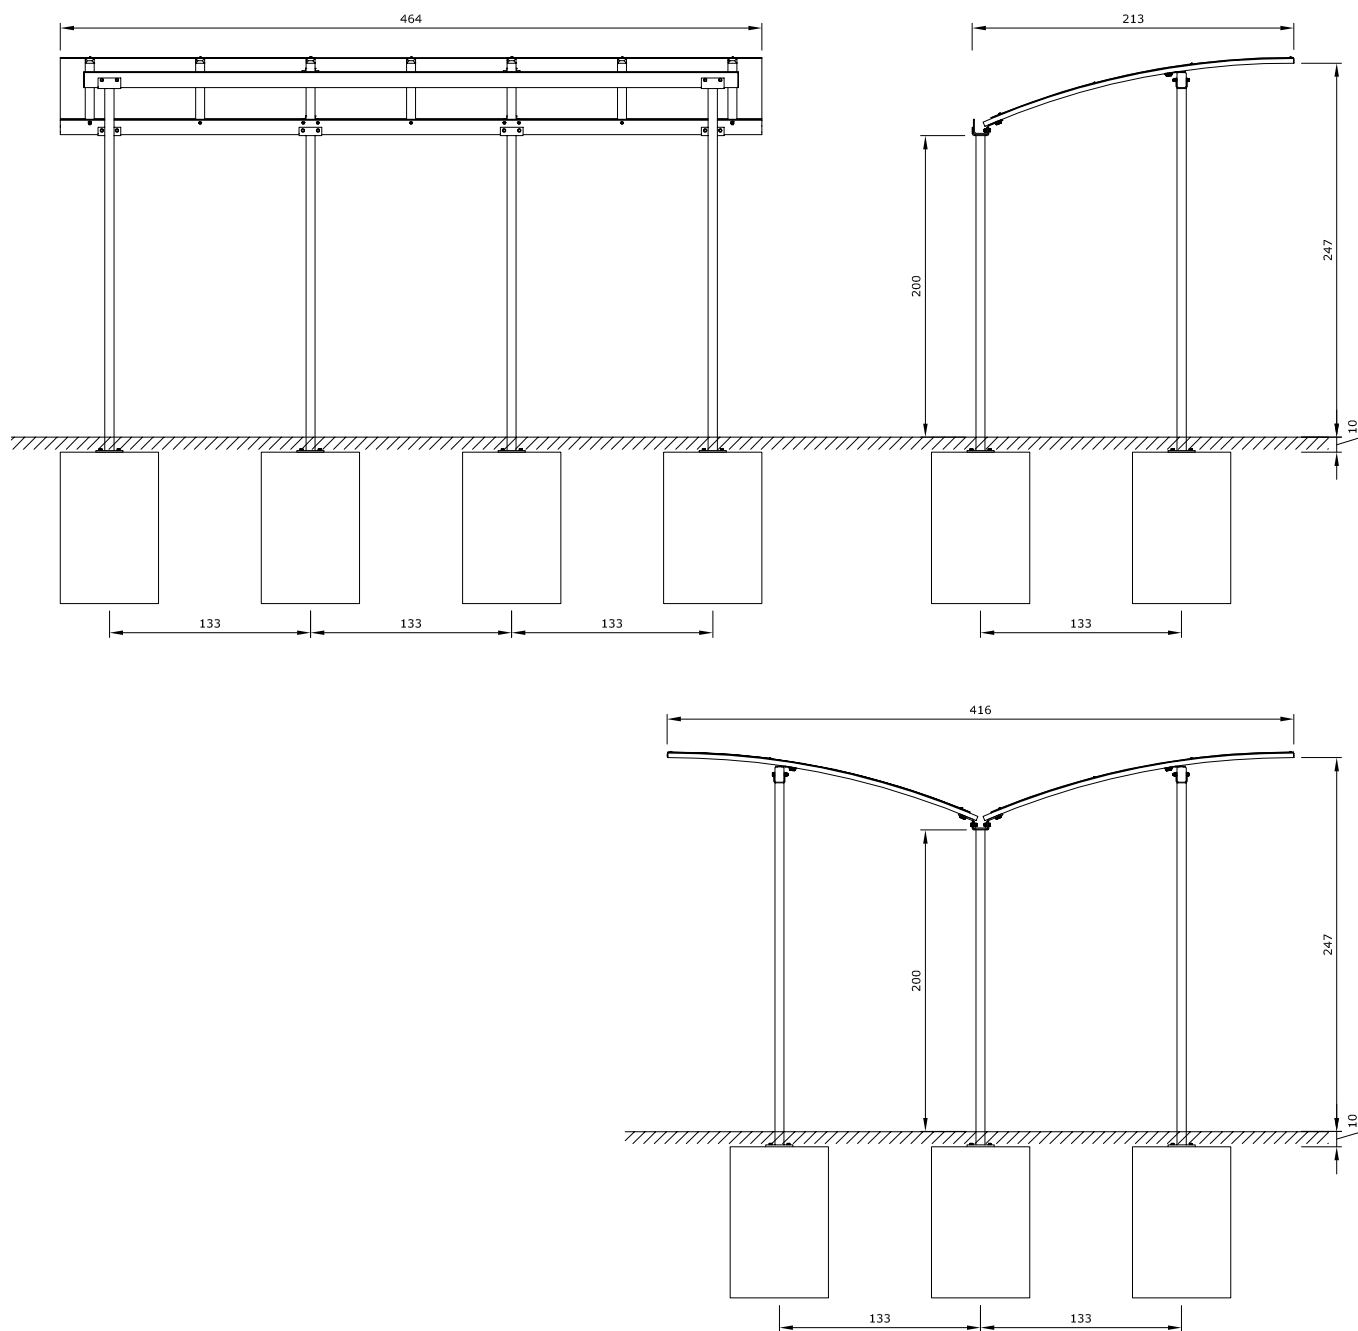


Maßstab 1:50

PENSILINA COMBI
 ÜBERDACHUNG COMBI
 SHELTERS COMBI

ORIGINAL
euroform W[®]

MOD. 750

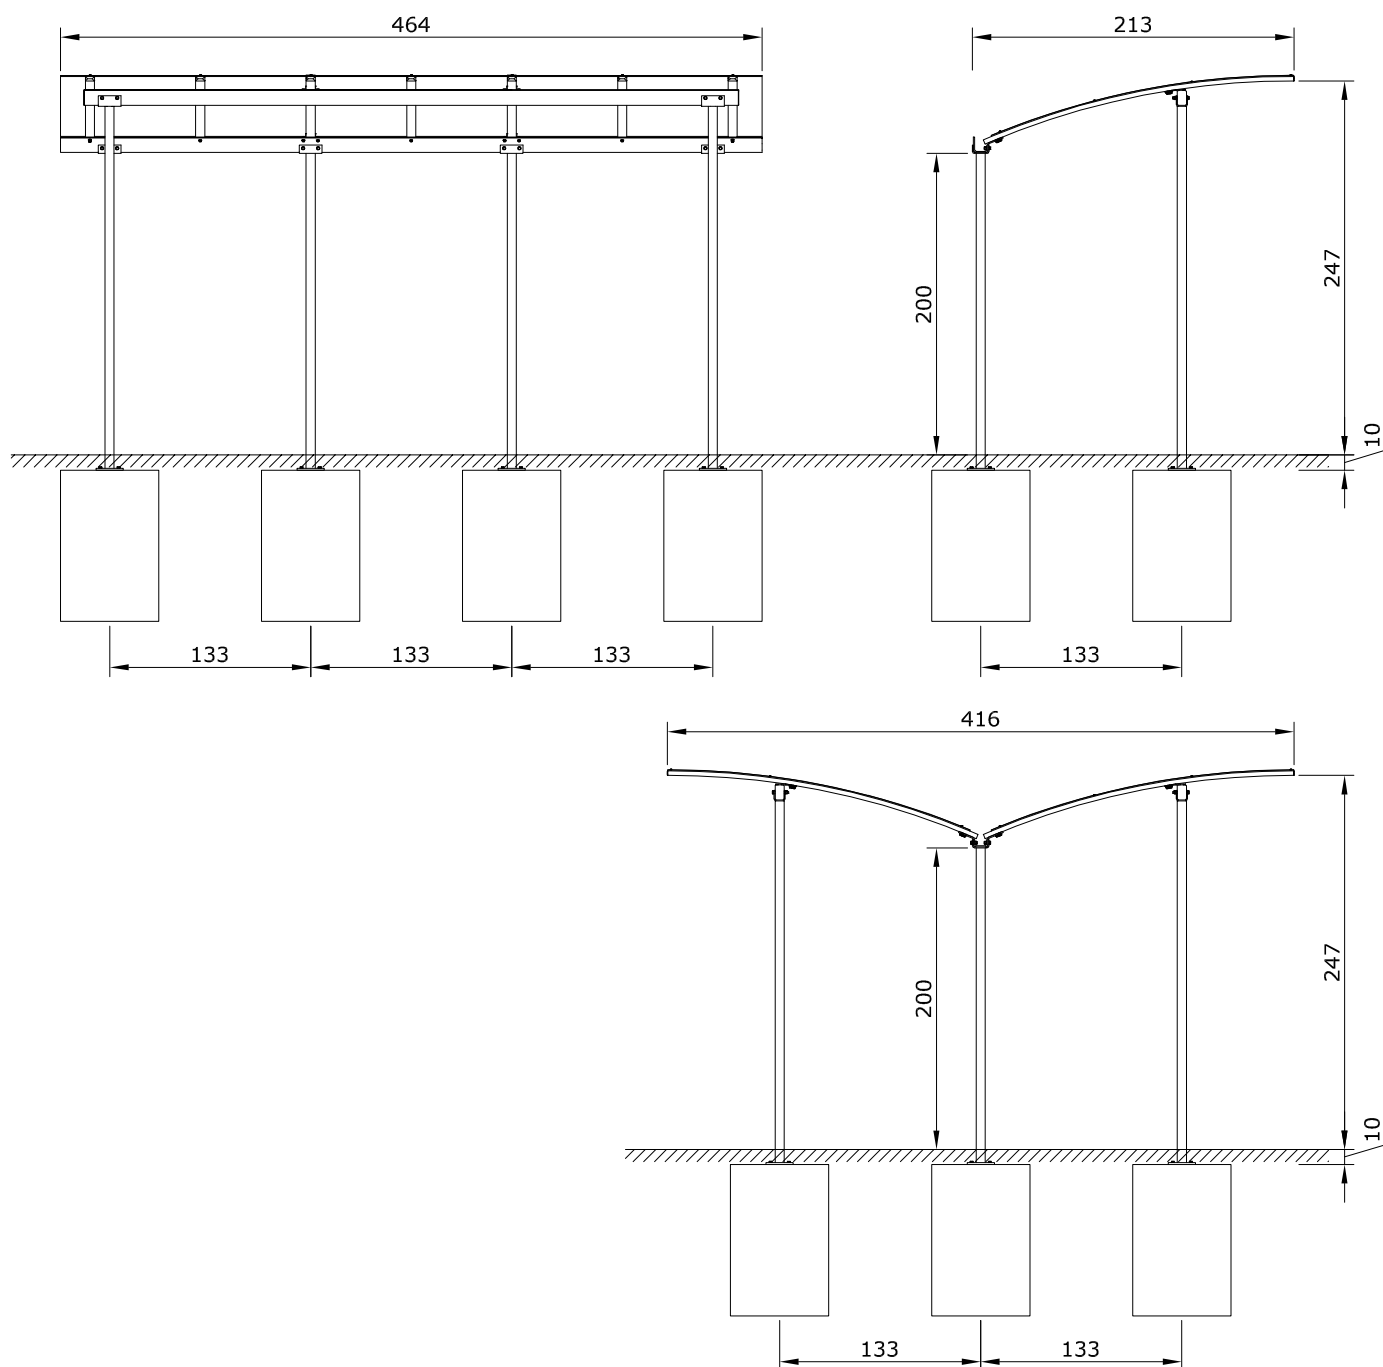


Maßstab 1:50

PENSILINA COMBI
 ÜBERDACHUNG COMBI
 SHELTERS COMBI

ORIGINAL
euroform W[®]

MOD. 740

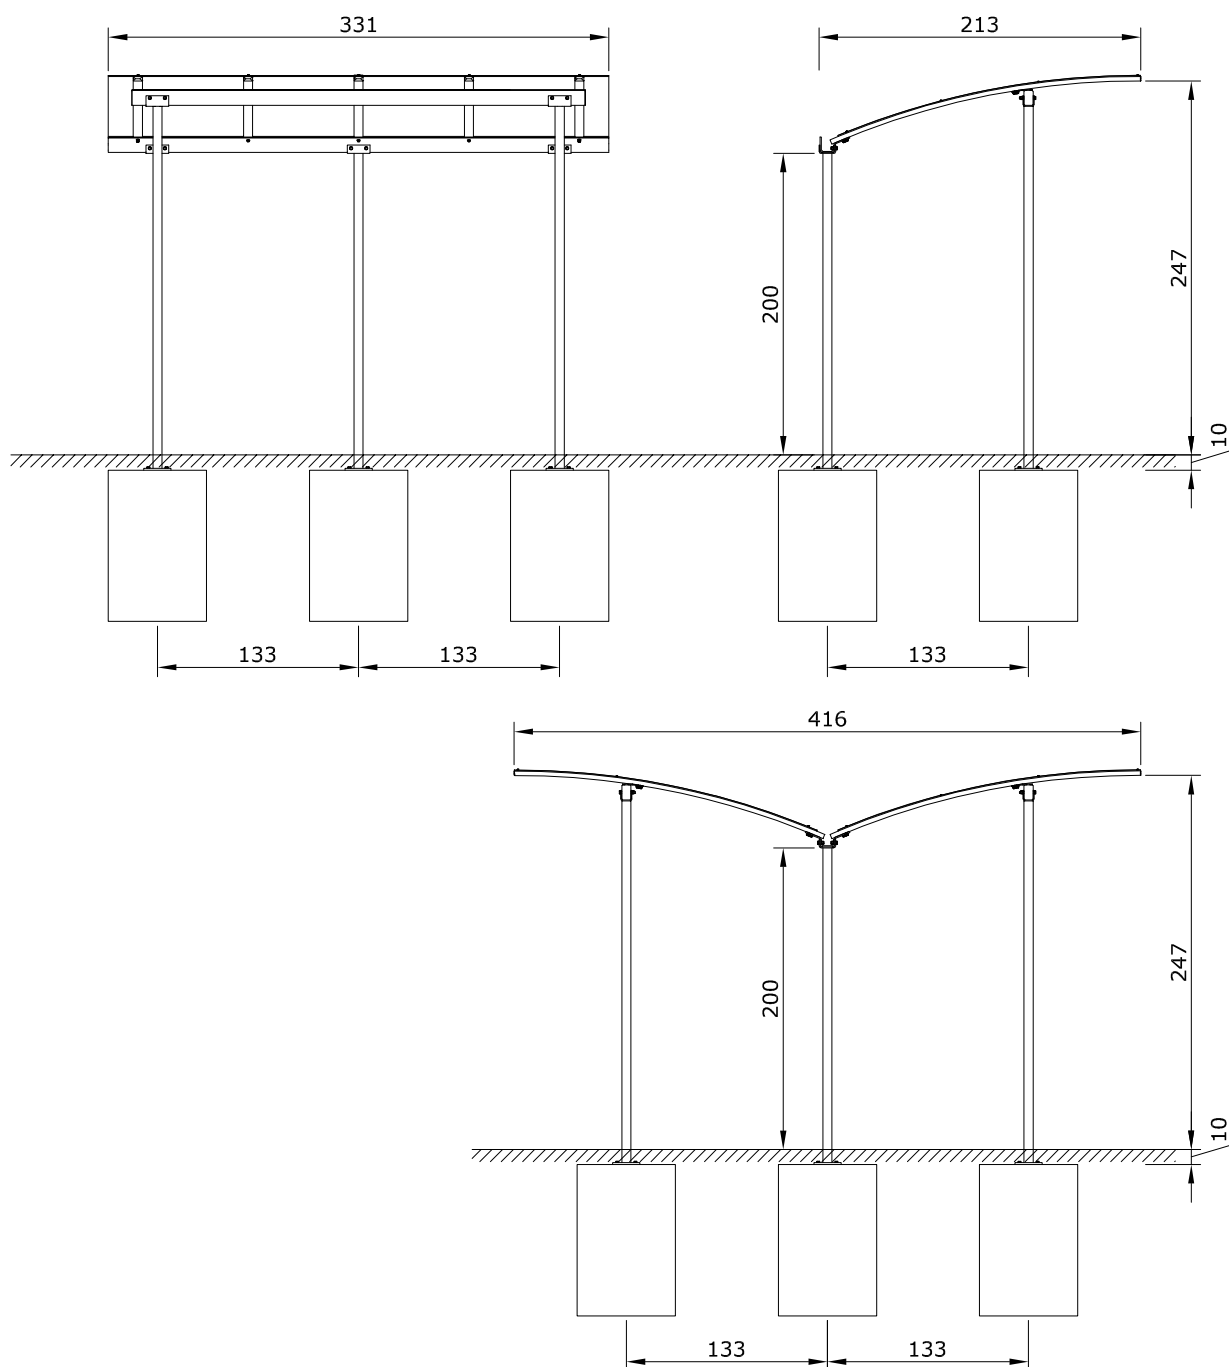


Maßstab 1:50

PENSILINA COMBI
 ÜBERDACHUNG COMBI
 SHELTER COMBI

ORIGINAL
euroform W[®]

MOD. 740

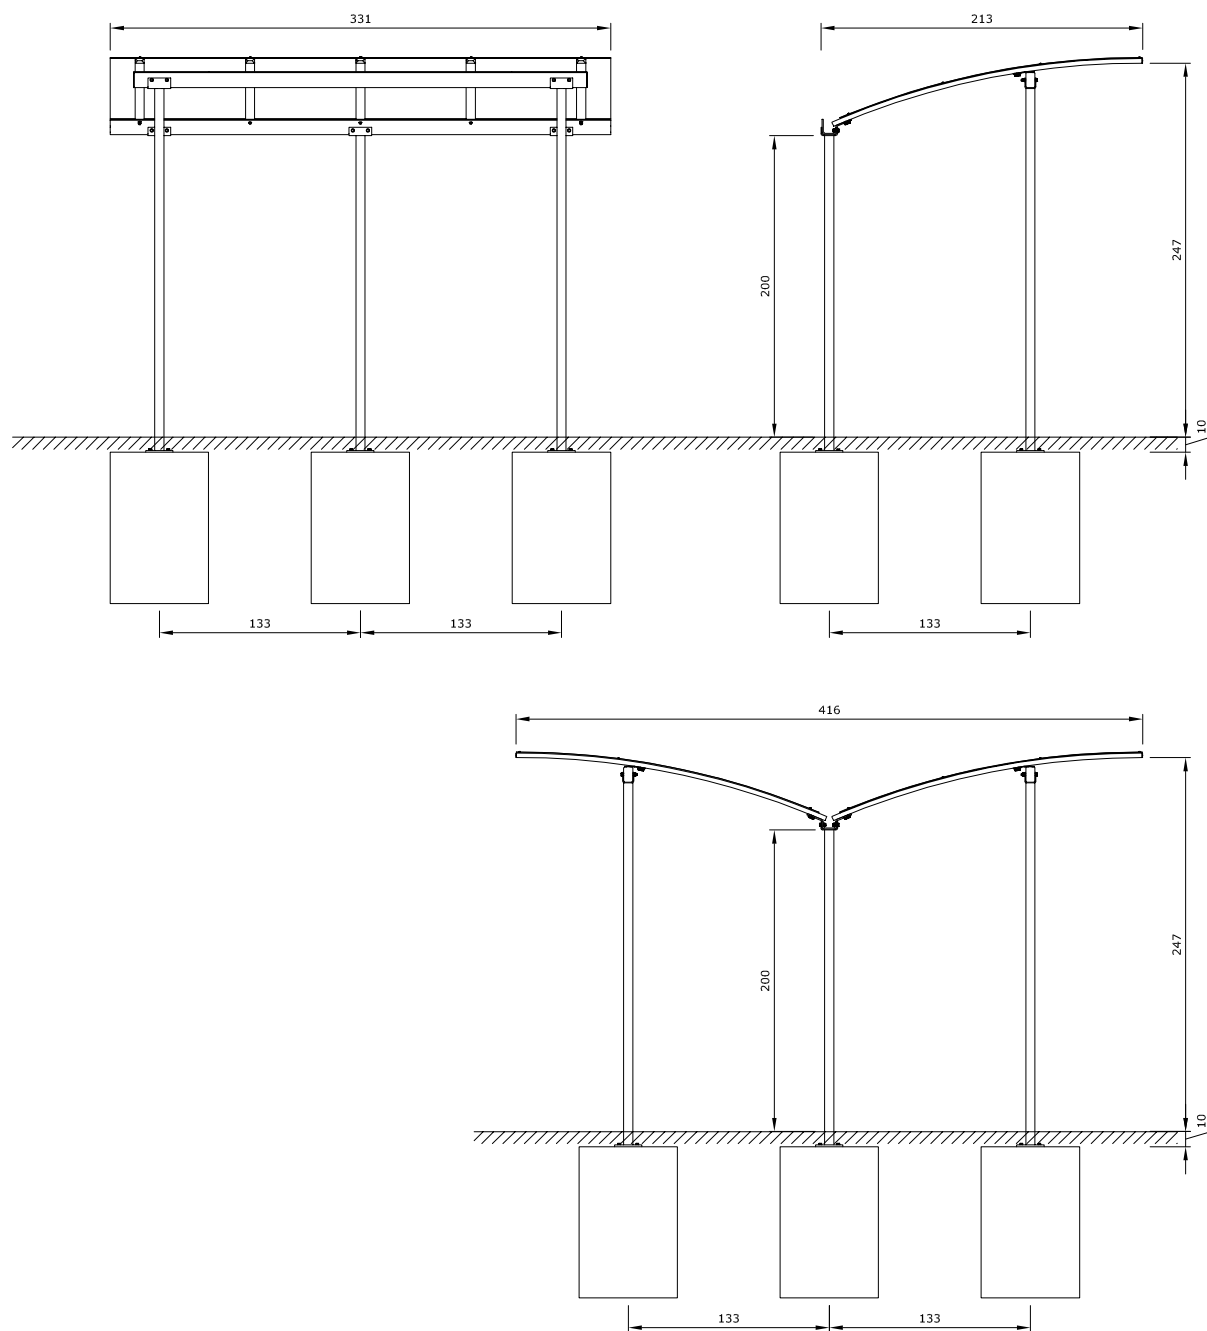


Maßstab 1:50

PENSILINA COMBI
 ÜBERDACHUNG COMBI
 SHELTER COMBI

ORIGINAL
euroform W[®]

MOD. 750

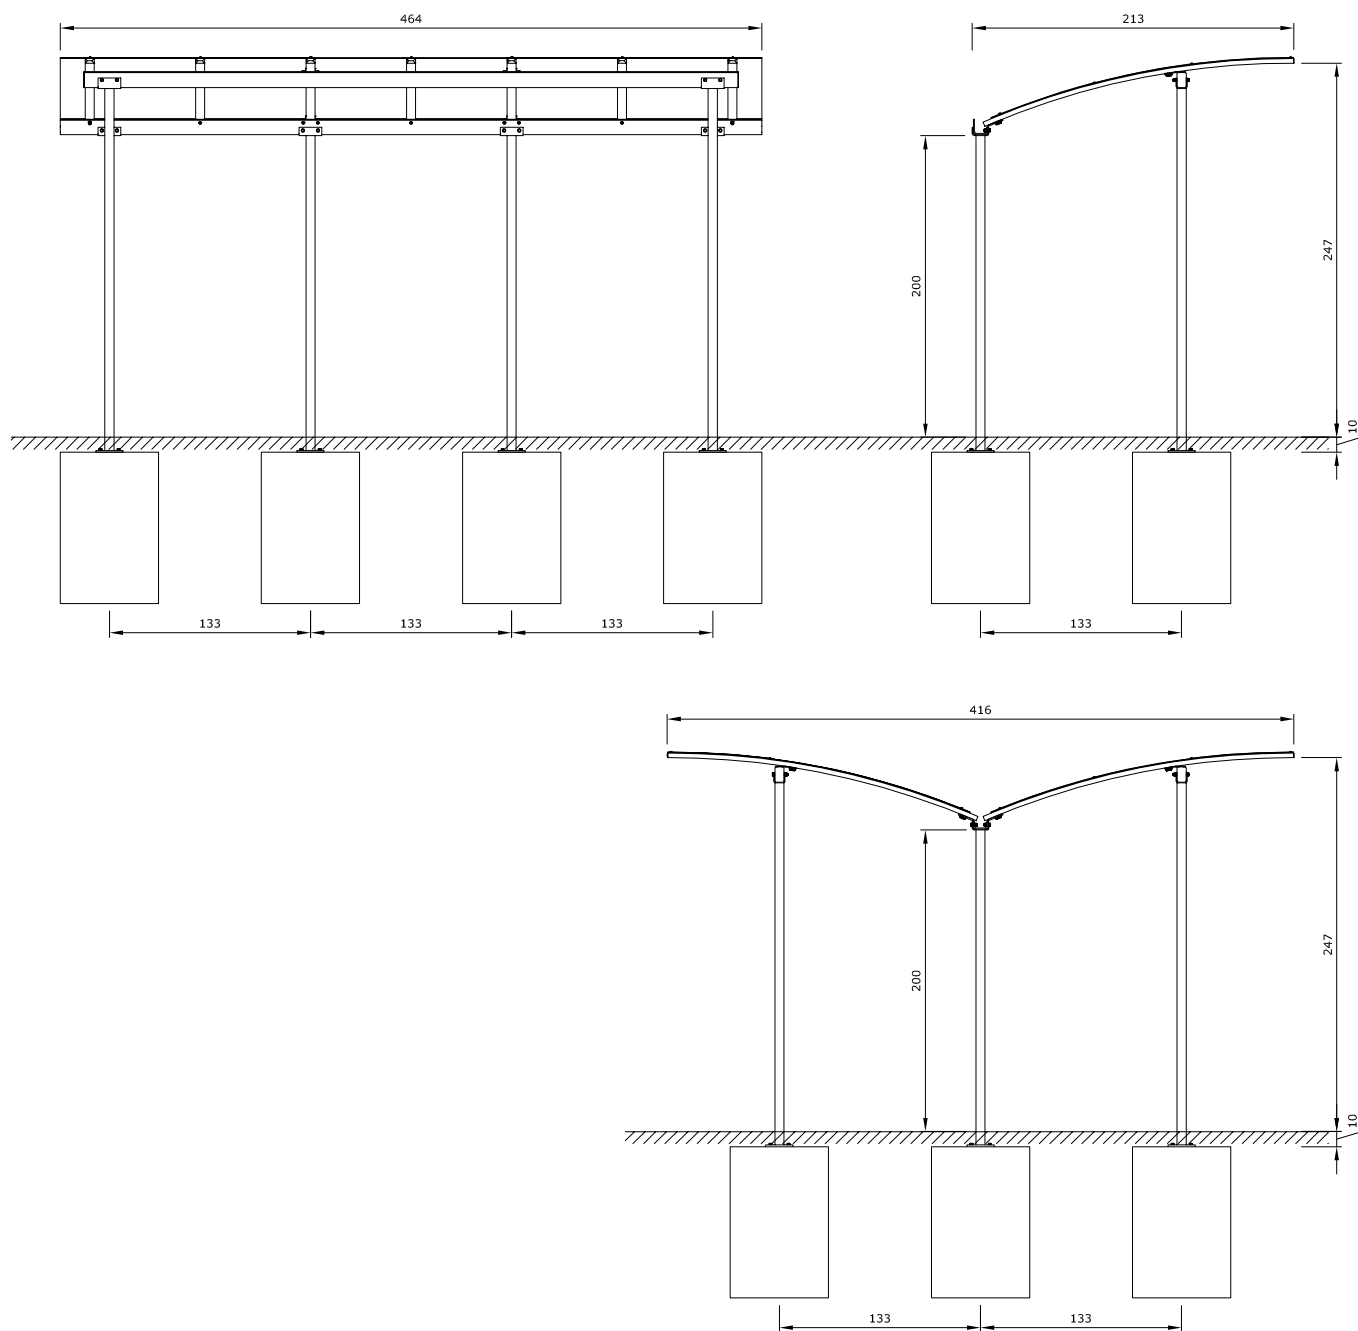

Maßstab 1:50